


# Virginia Kitchen - Ex-Display

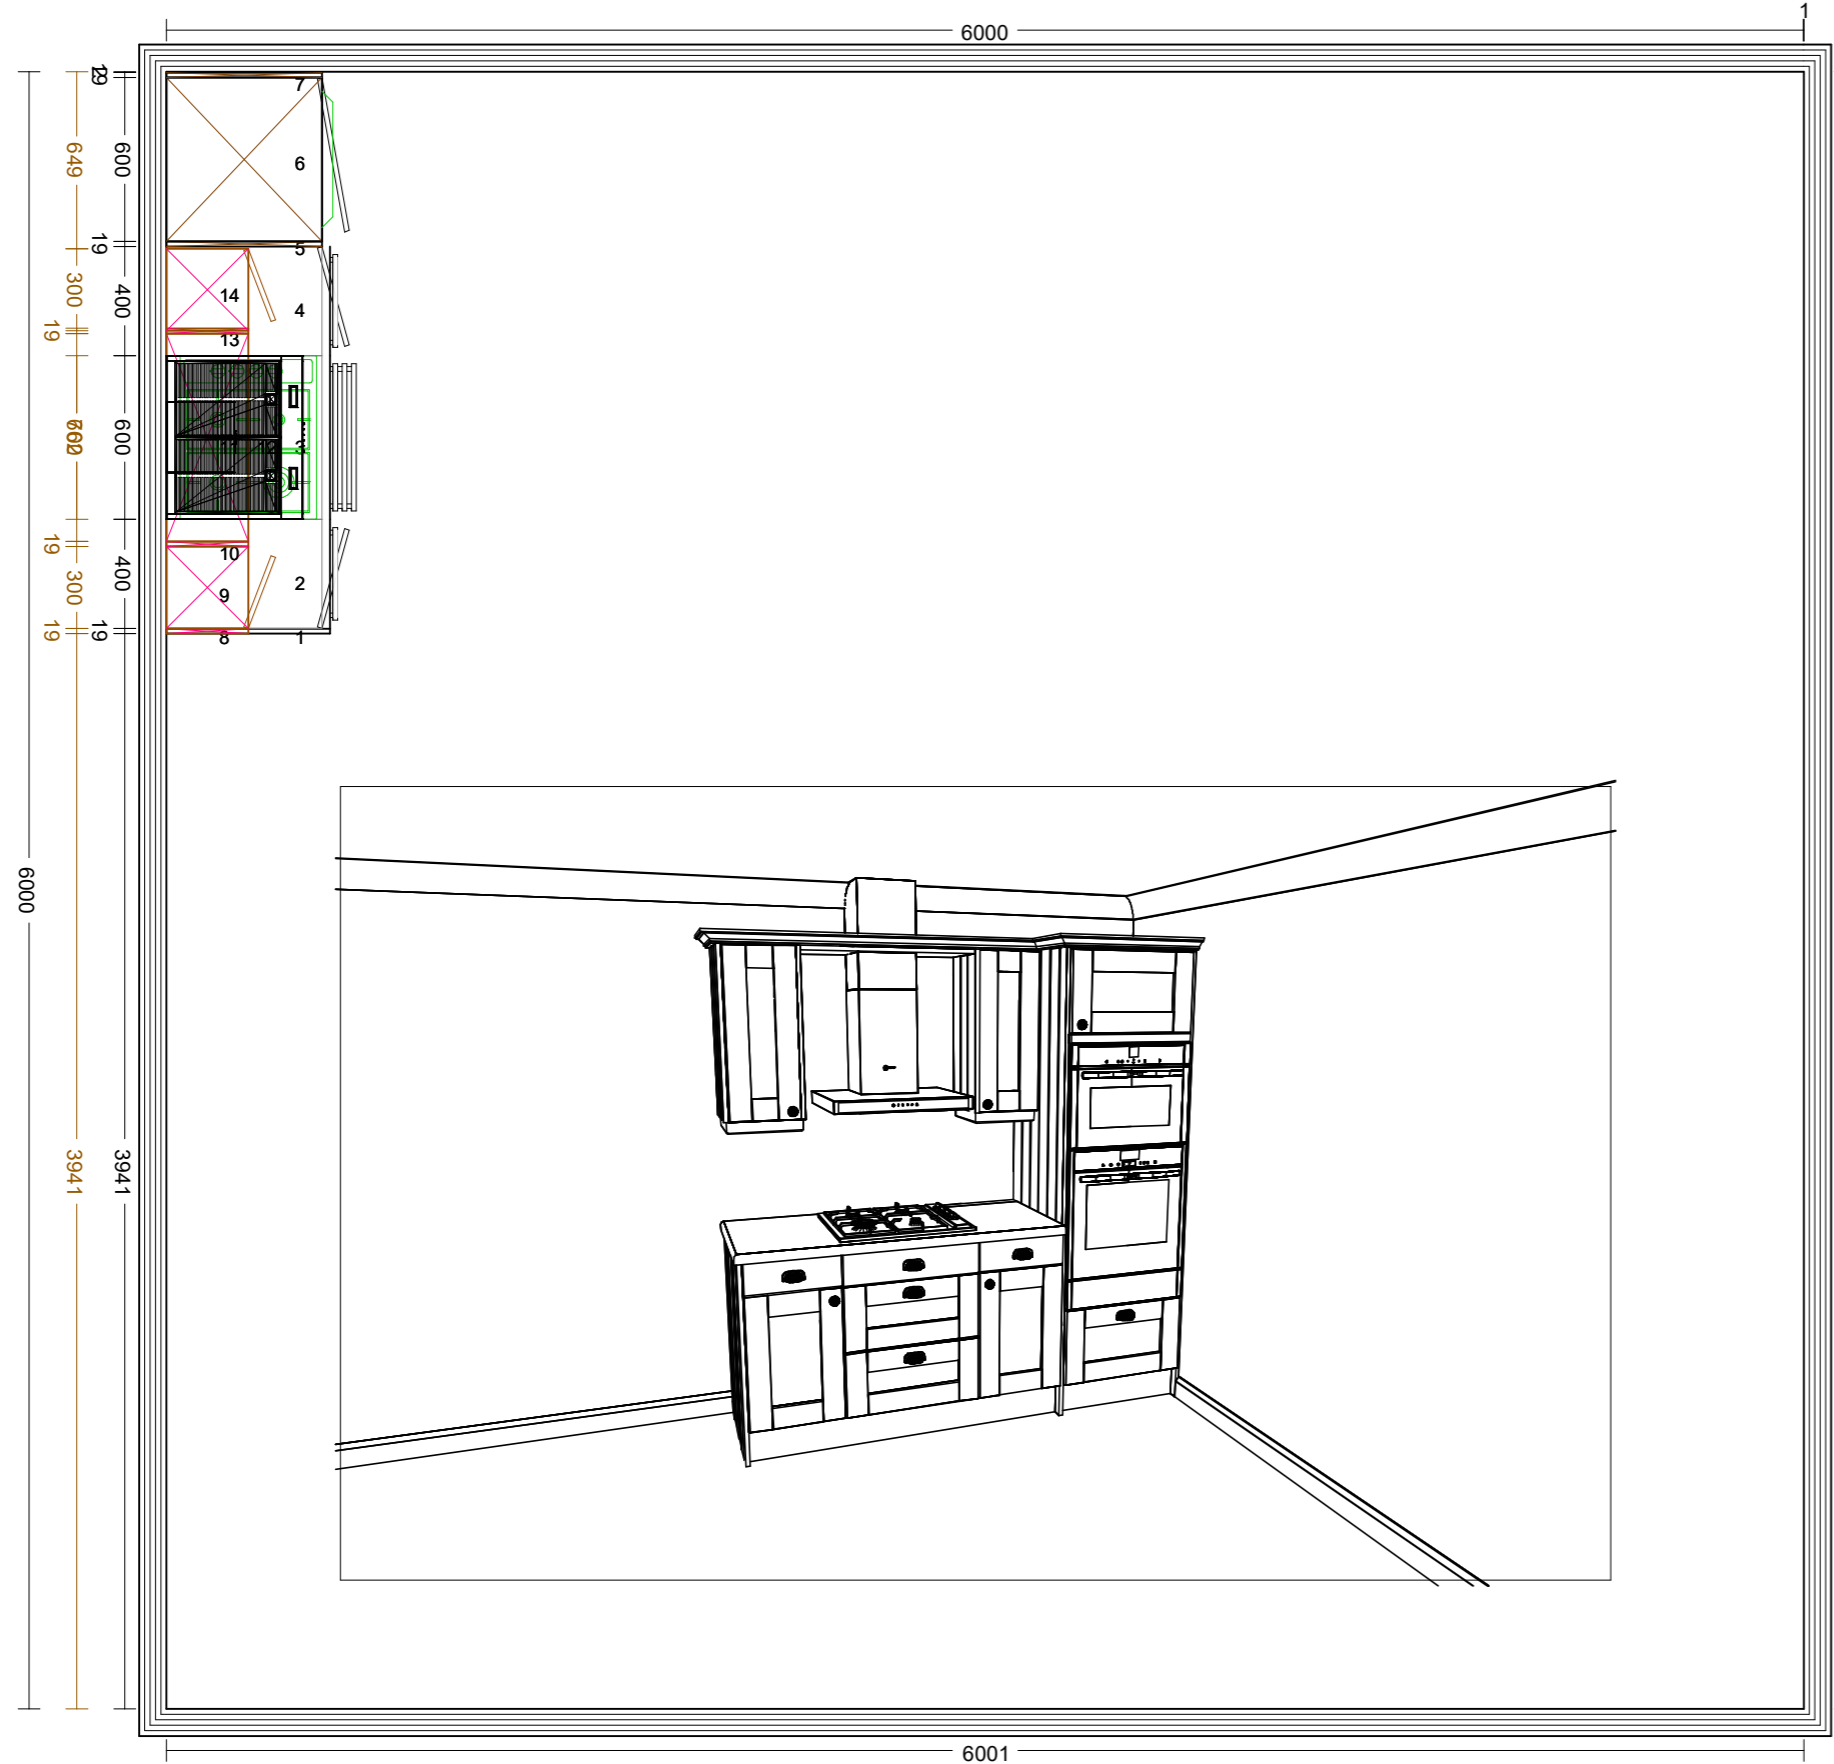

Designer:  
June 24, 2023

Base units  
1. 19:ENDSUP End Support Panel  
2. 400 Base Unit  
3. 600:HOB Hob  
4. 400 Base Unit  
5. 19:TSUP Tall End Support  
6. 600:TO Tall Oven Housing  
7. 19:TSUP Tall End Support

Wall units  
8. 19:ENDSUP End Support Panel  
9. 300 Wall Unit  
10. 19:ENDSUP End Support Panel  
11. 762:SHELF Shelf  
12. CH Manufacturers Chimney Hood  
13. 19:ENDSUP Wall End Support Panel (Door Colour)  
14. 300 Wall Unit

Range:  
Front colour:  
Handles:  
Worktop description:  
Worktop thickness:  
Wall unit height:

Mr Kevin Walsh  
Unit 2 3  
19, Lisle Avenue  
Kidderminster  
Worcestershire  
DY11 7DF

PostCode:  
Home Telephone: .  
Work Telephone: 01562 66882  
Mobile Telephone: 07984 836217  
Fax Number: 01562 745514  
Email Address: tradeseecret@btconnect.com

**KAW Interior Design**  
Unit 2 & 3  
19 Lisle Avenue  
Kidderminster  
DY11 7DF